

# 通告 Notice

致:杏花邨各住戶

HFR/2021/1373

## 渠務署盛泰道渠務工程(近柴灣港鐵車廠)

我們收到渠務署的通知，渠務署現安排承辦商於盛泰道(近柴灣港鐵車廠)進行渠務工程，有關地點詳見附圖紅圈位置，工程進行期間，受影響範圍將實施臨時交通管制(單線雙程行車)，請各道路使用者留意現場指示，有關工程時間如下：

日期: 2021年5月28日(星期五)至2021年6月28日(星期一)

時間: 晚上10時至清晨6時(逢星期一至五 星期六、日及公眾假期除外)

如對上述事宜有任何查詢，歡迎致電 2896 4333 與我們聯絡。

杏花邨管理處  
2021年5月24日

To : All Residents of Heng Fa Chuen

Date : 24 May 2021

## **Rehabilitation Work at Shing Tai Road by Drainage Service Department (Near Chai Wan MTR Depot)**

As informed by the Drainage Service Department, drainage rehabilitation work will be conducted by their contractor at Shing Tai Road near the MTR Chai Wan Depot (please refer to the plan marked in red circle). During the course of work, please pay attention to the implementation of temporary traffic control at the affected areas (one-lane-two-way traffic). The date and time for the work is as follow:

Date: 28<sup>th</sup> May 2021 (Friday) to 28<sup>th</sup> June 2021 (Monday)

Time: 10:00 p.m. to 6:00 a.m. (Monday to Friday except Saturday, Sunday and Public Holiday)


Should you have any queries, please feel free to contact us at 2896 4333.

通告除下日期 Notice Post Until 28 June 2021



NOTES: Temporary traffic arrangements should be carried out in accordance with Code of Practice for Road Works issued by the Highways Department. The signing and marking of road works should be carried out in accordance with the Code of Practice for Road Works issued by the Highways Department. The signing and marking of road works should be carried out in accordance with the Code of Practice for Road Works issued by the Highways Department.

- LEGEND
- TRAFFIC CONES FLASH LIGHT IF NEED
  - WORK AREA WITH FENCING
  - 10M LONGITUDINAL SAFETY CLEARANCE ZONE
  - 0.5M LATERAL SAFETY CLEARANCE ZONE
  - PLASTIC FENCING FLASH LIGHT IF NEED

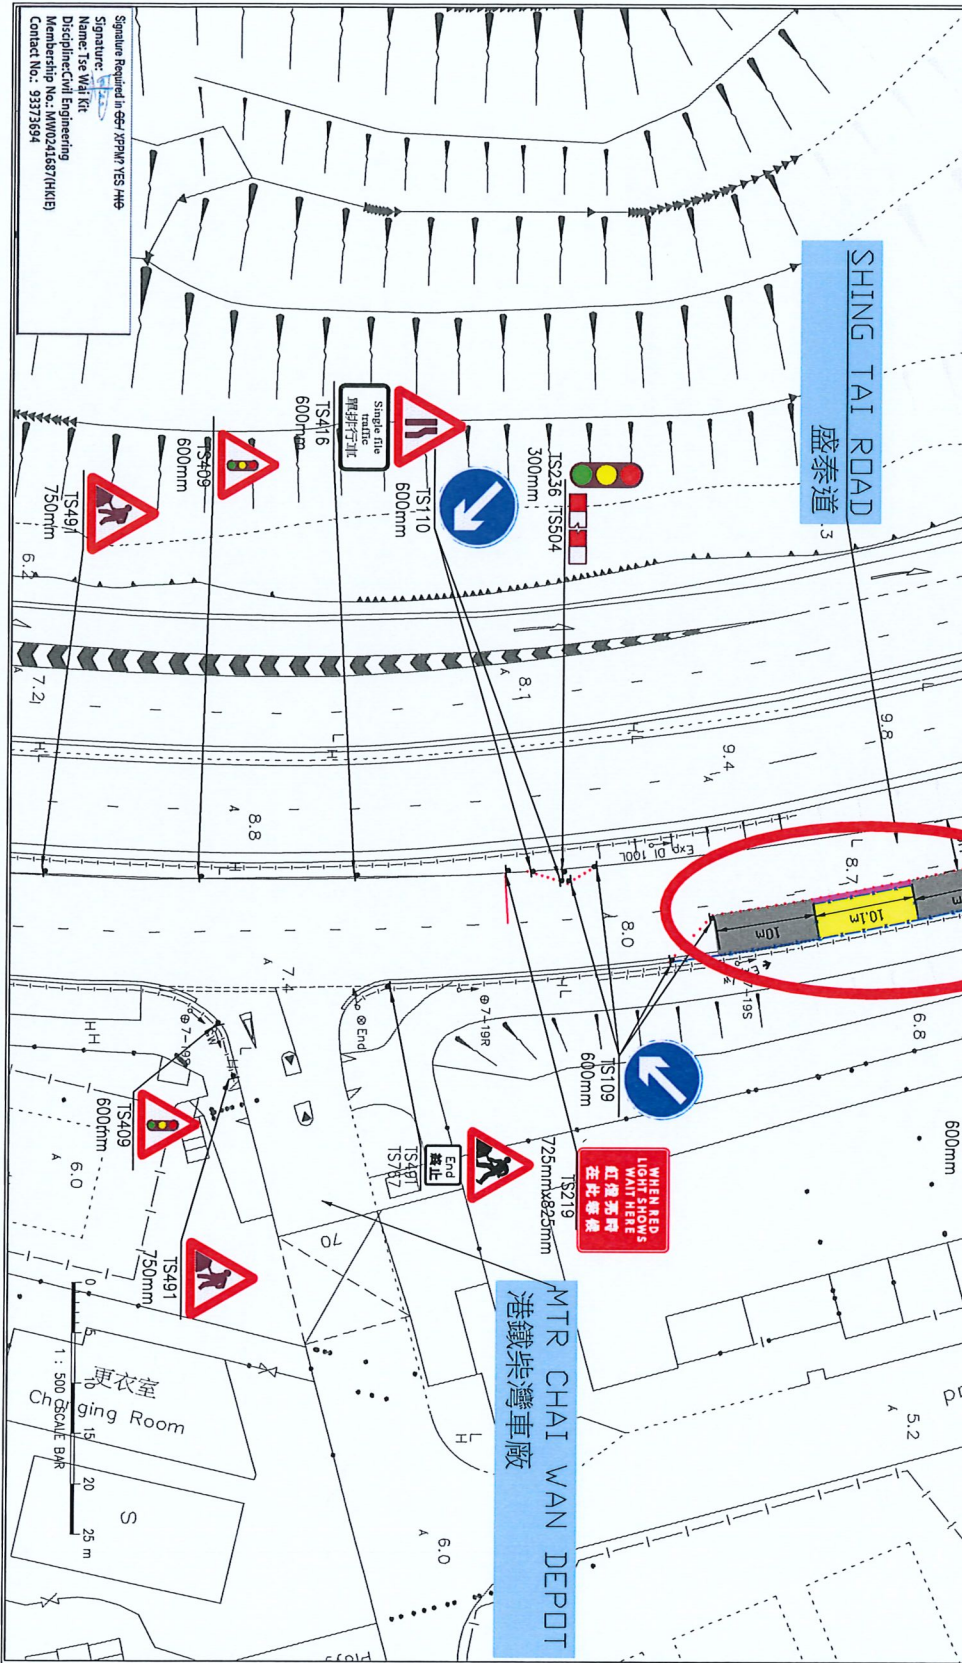

(1) Project Officer <b>運輸署</b> <b>Drainage Services Department</b>	
(2) Contract No. 16/2017/01 Drainage Services Department Hong Kong Island and Islands Districts Contracting Engineer / A/E: Contact: Mr. CHAN Ngo Lap Nicky / Engineer	
(3) Contracting Engineer / A/E: Kwan On - Yernick Joint Venture Contact: Mr. Lo Sin Wah / Site Agent	
(4) Contractor: 均安-赤達建築有限公司 Kwun On - Yernick Joint Venture Contact: Mr. Lo Sin Wah / Site Agent	
(5) TML Meeting Date: 01/04/2021	
(6) Phase: (6) T.H.K. E.C.C. 21/06/01 P1.55 Work Order No. HKER201525 (Stage 02)	
(7) Drawing No. 28/ES2011 Temporary Traffic Arrangement for Drainage Works at Shing Tai Road Issue Date: 04 MAR 2021 Scale: 1:500, A3D PREPARED BY: SHAWN YF CHECKED BY: APPROVED BY:	
Rev.	Amendment
(8) T1A Particulars (a) Temp. NSB Nil 08-10/27-19 07-19 07-24 024 Net Duration: months / weeks / days (b) Temp. P/S Closure Nil 02-02-02 P/S netter nos. / Non-nettered Total: 02-02-02 / Non-nettered Net Duration: months / weeks / days (c) Temp. M/T/NT Nil 02-02-02 Net Duration: months / weeks / days (d) Temp. Veh. Length Prohibition Nil 02-02-02 03-26 03-26 Net Duration: months / weeks / days (e) Temp. Speed Limit (km/h) Nil 02-02-02 02-02-02 Net Duration: months / weeks / days (f) Implementation Hours / Day of Week Nil 02-02-02 02-02-02 Others: Non - Fri Days of Week: Non - Fri (g) Other/Remarks: Loading/unloading would be carried out within parking netter. Gardening fee will be paid	
(9) Traffic Assessments T1A Junction Capacity: <input type="checkbox"/> Queue Length <input type="checkbox"/> Streets Pattern <input type="checkbox"/> Others: <input type="checkbox"/> Others:	
(10) Anticipated Programme: Start: _____ End: _____ Duration: _____ months/weeks/days	
(11) Remarks: <input type="checkbox"/> For Extension/re-deposit Reason <input type="checkbox"/> Last Meeting/Approval Date <input type="checkbox"/> Others:	
(12) For T1/Police Use: <input type="checkbox"/> Agreed <input type="checkbox"/> Not Agreed <input type="checkbox"/> Revision Required <input type="checkbox"/> Comments:	

Signature Required in 99% JPHM YES M49  
 Signature: [Signature]  
 Name: Tse Wai Kit  
 Discipline: Civil Engineering  
 Membership No.: MW024187(HKE)  
 Contact No.: 93378394